

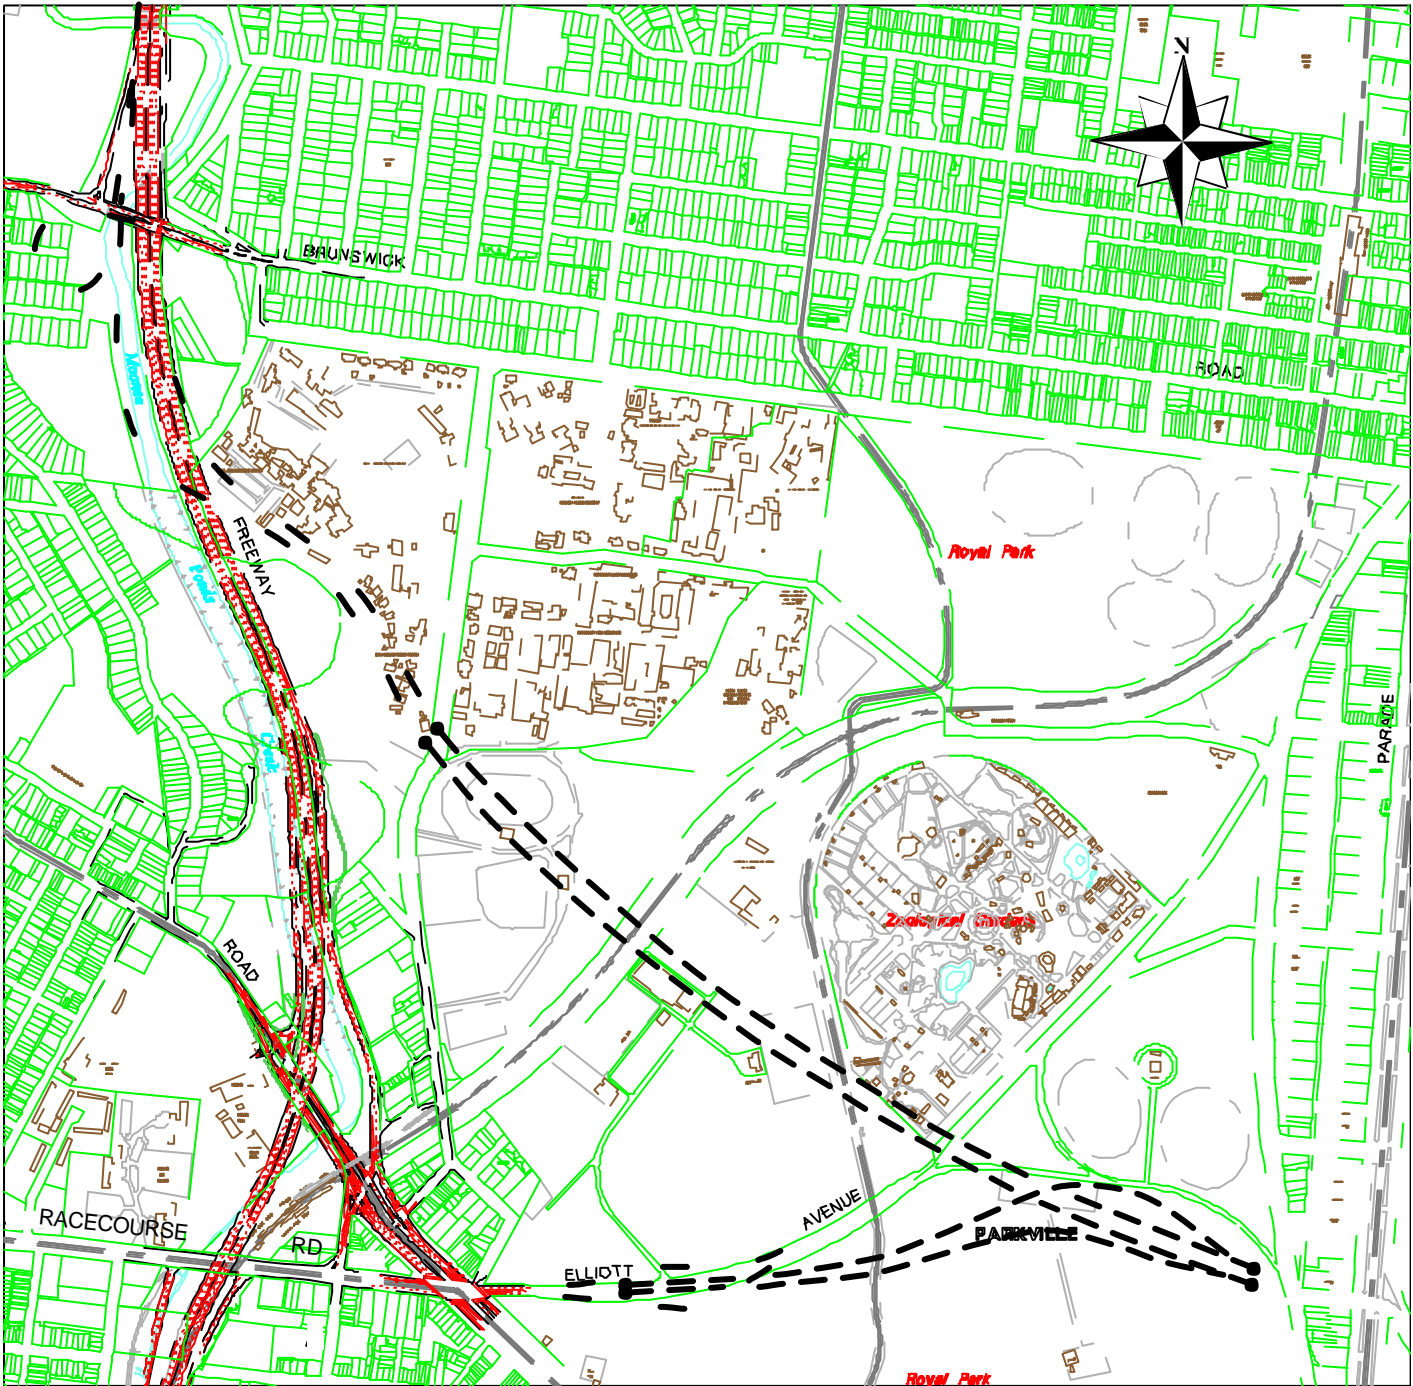


At Brunswick Road

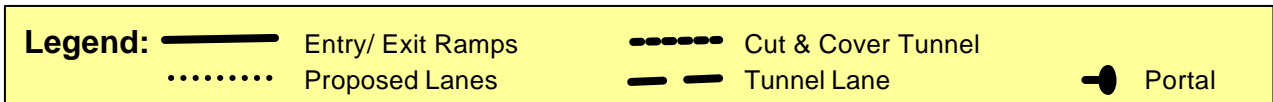

<b>Legend:</b>		Entry/ Exit Ramps		Cut & Cover Tunnel		Portal
		Proposed Lanes		Tunnel Lane		


At Flemington Road/Racecourse Road - Concept 3

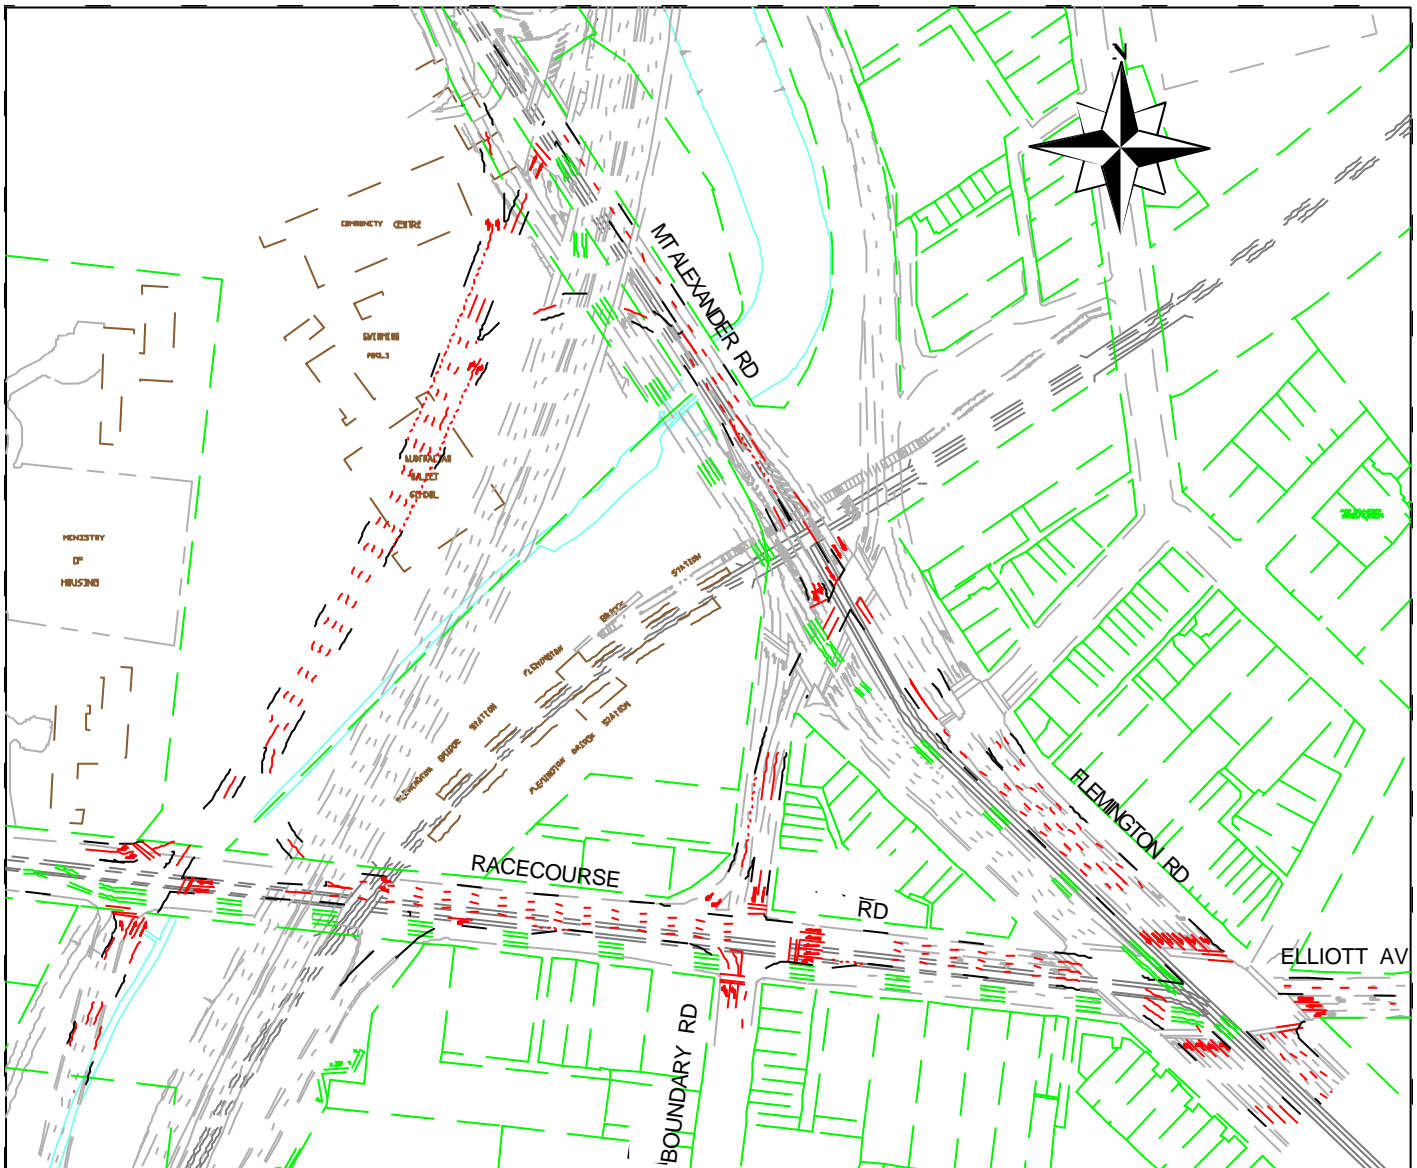

# INTERCHANGE CONCEPTS

FIG 9

## At EASTERN FREEWAY : Deep Tunnels Concept No 3

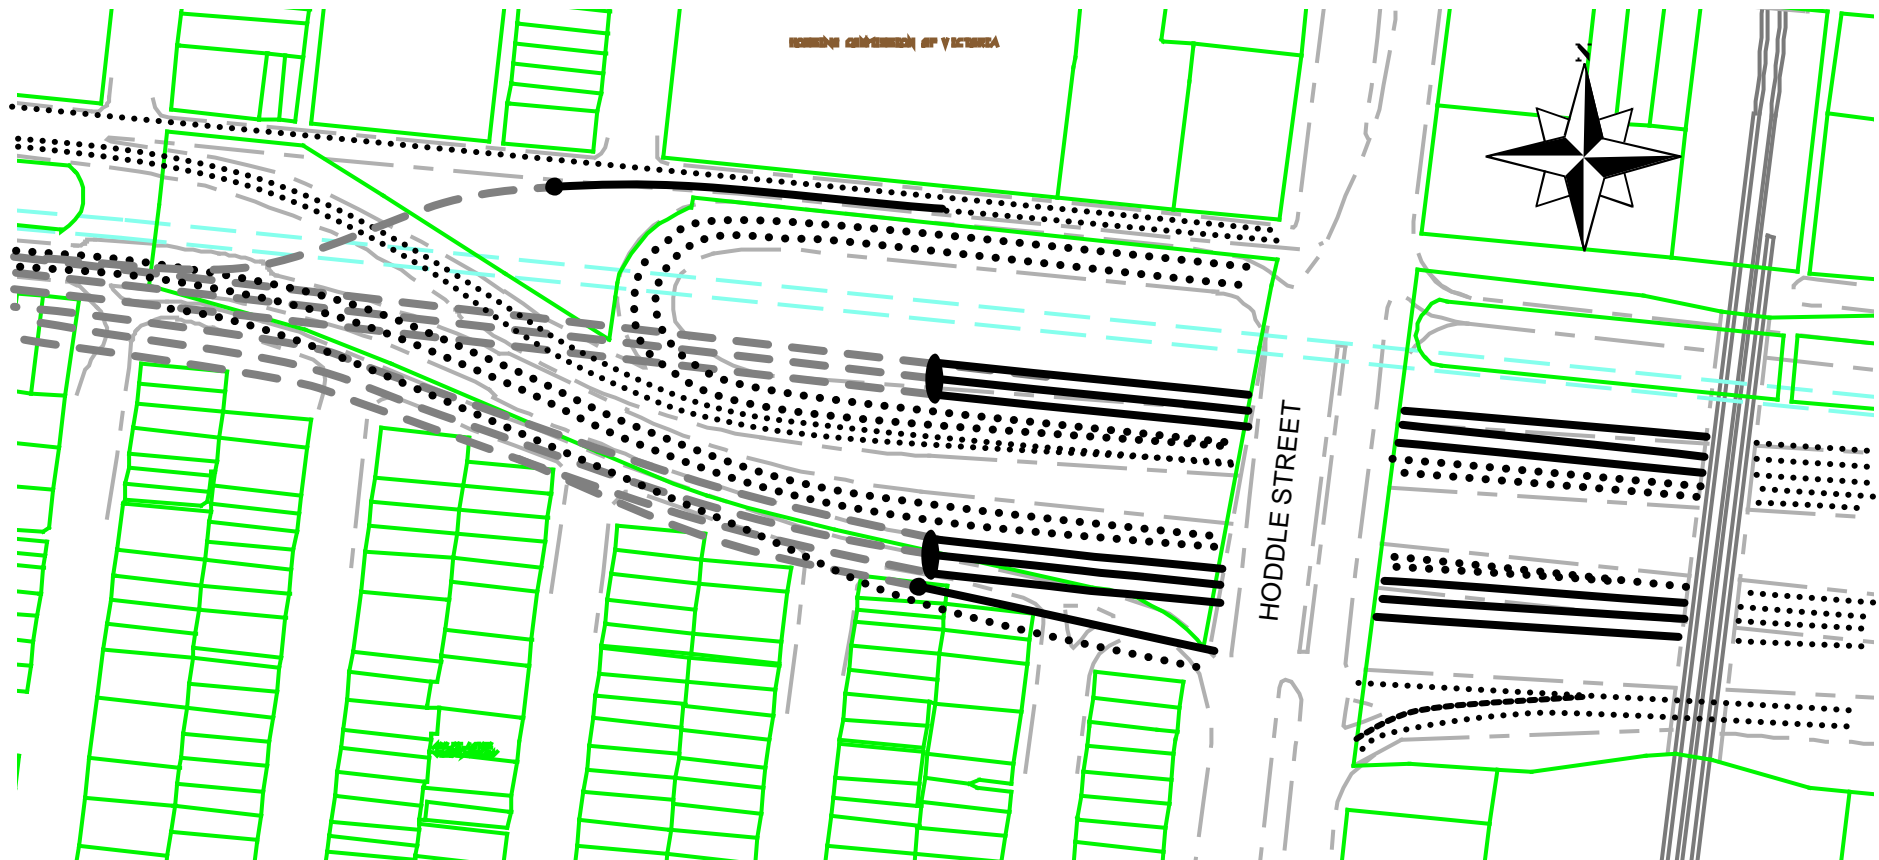

**Legend:**

- Entry/ Exit Ramps
- - - Tunnel Lane
- ..... Cut & Cover Tunnel
- Portal
- ..... Proposed Lanes


26/10/99

Northern City Corridor Study DRAFT

# INTERCHANGE CONCEPTS

FIG 14

## AT ALBERT STREET

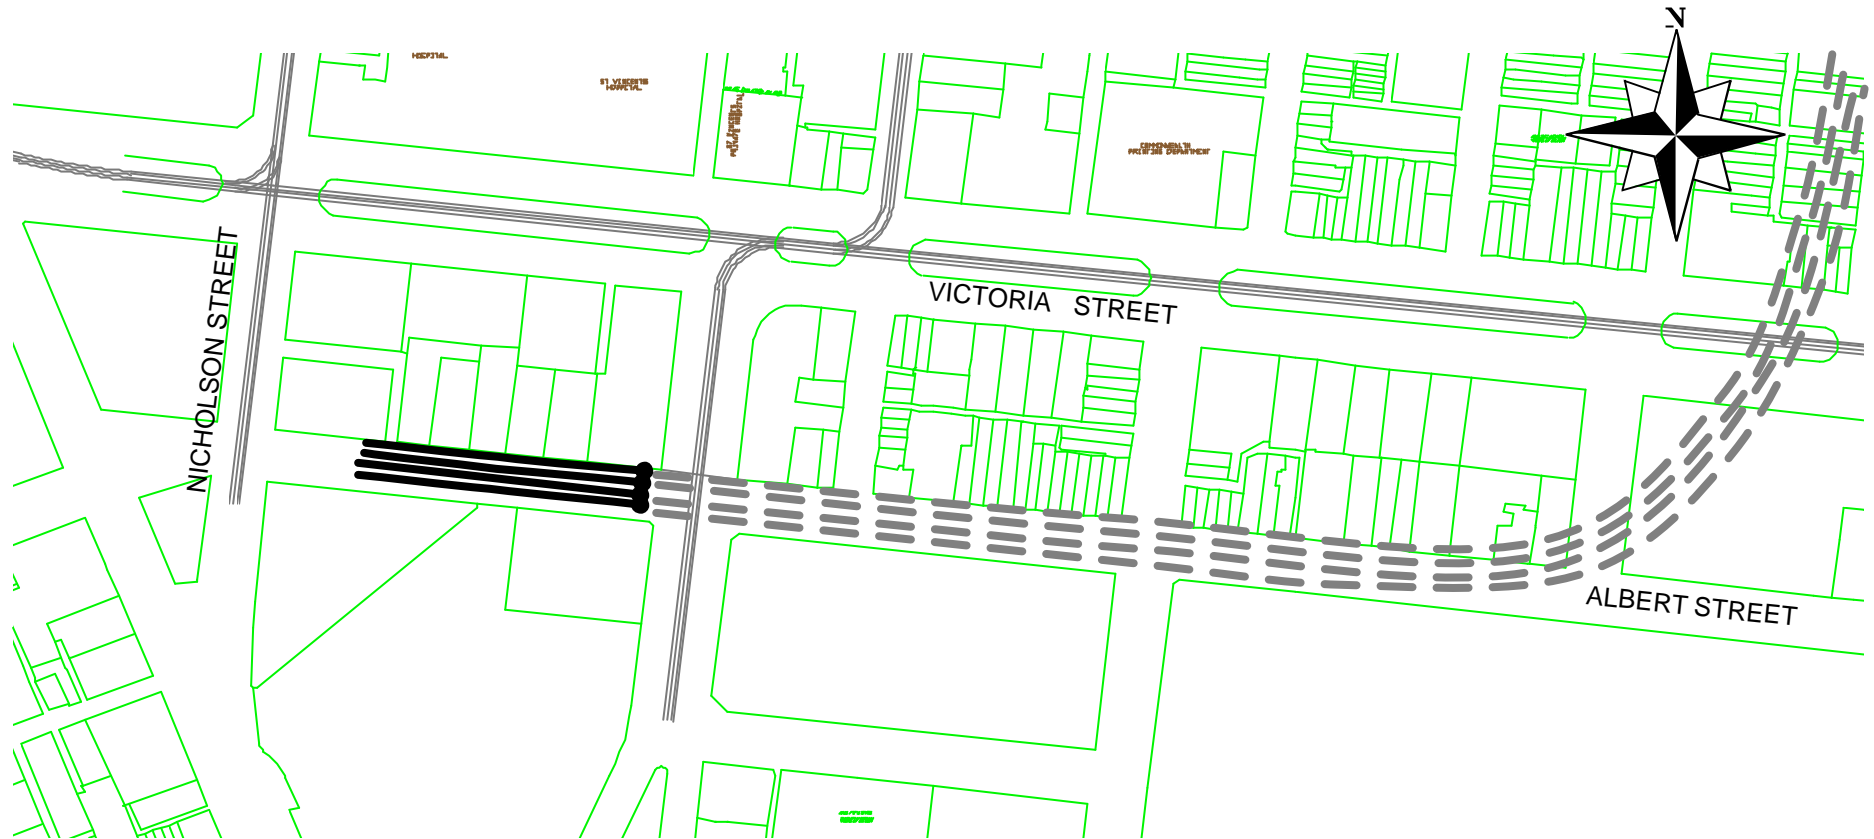

**Legend:**

- Entry/ Exit Ramps
- - - Tunnel Lane
- Cut & Cover Tunnel
- Portal
- ..... Proposed Lanes

26/10/99

Northern City Corridor Study DRAFT